

REGIONE PIEMONTE

COMUNE DI ANDEZENO

SCOLMATORE RIO CANARONE


PROGETTO ESECUTIVO

C 5

Profilo longitudinale

SCALA
1:2000/1:100

Ing. Guido Buzzi, Strada della Vetta 25 - 10020 Pevero Torinese
011 8810298 337 229835 guidobuzzi@libero.it

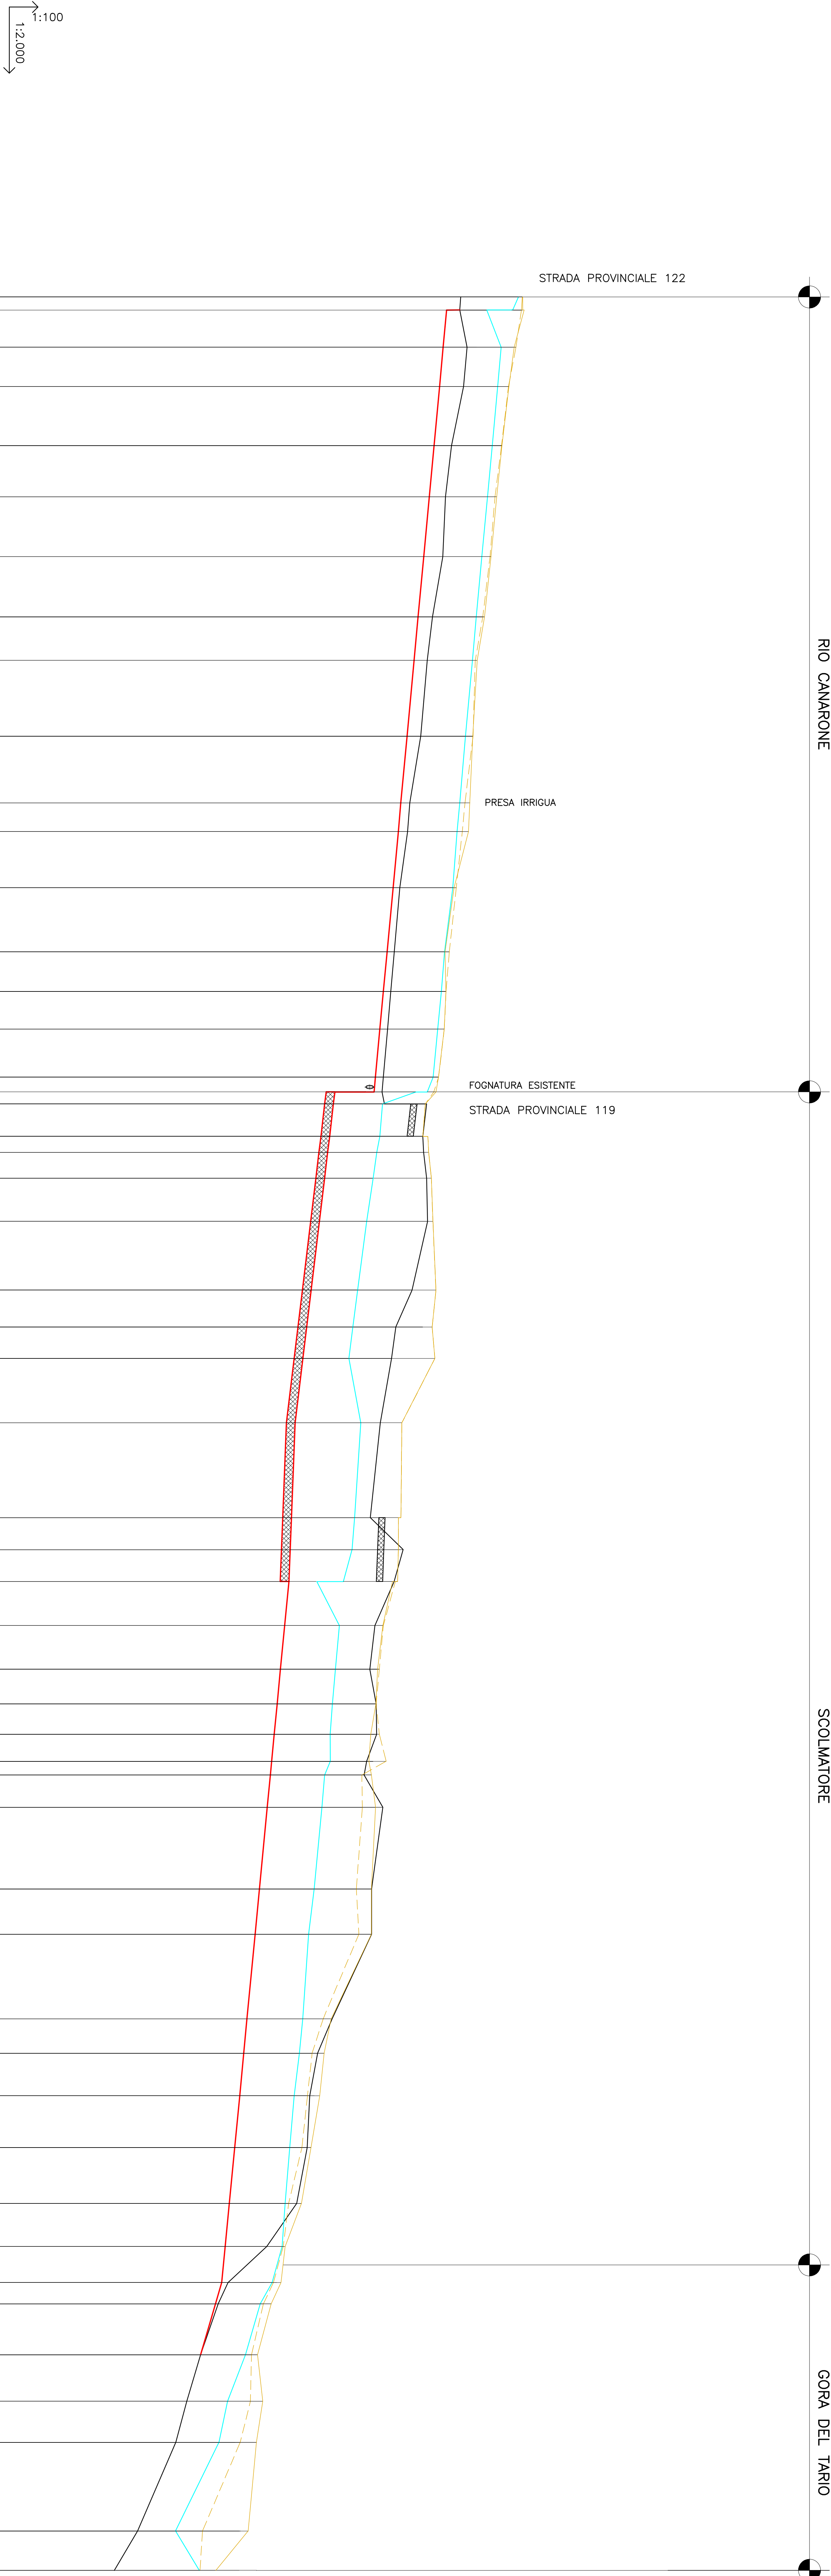

PICCHETTI	269.90	30	31	32	33	34	35	36	37	38	39	40	41	42	43	44	45	46	47	48	49	50	51	52
SEZIONI	52	51	50	49	48	47	46	45	44	43	42	41	40	39	38	37	36	35	34	33	32	31	30	
DISTANZE PARZIALI	0	29.82	31.39	4.73	40.88	47.89	48.18	34.79	63.72	53.86	23.02	44.91	51.41	31.60	38.56	16.78	18.59	18.59	18.59	18.59	18.59	18.59	18.59	
DISTANZE PROGRESSIVE	0.00	29.82	61.21	65.94	106.82	154.71	202.89	237.68	301.40	355.26	378.28	423.19	474.60	506.20	544.76	583.32	601.91	620.50	639.09	657.68	676.27	694.86	713.45	
QUOTE FONDO ALVEO ATTUALE (TERRENO)	279.87	279.83	280.12	279.98	279.50	278.61	278.74	278.00	277.72	277.83	277.74	277.43	276.92	277.07	276.63	276.77	276.72	276.68	276.64	276.60	276.56	276.52	276.48	
QUOTE FONDO ALVEO PROGETTO	279.30	279.30	279.02	279.98	278.80	278.61	278.74	278.00	277.72	277.83	277.74	277.43	276.92	277.07	276.63	276.77	276.72	276.68	276.64	276.60	276.56	276.52	276.48	
QUOTE SPONDA SINISTRA PROGETTO	282.33	282.30	282.08	281.78	281.50	281.24	281.04	280.45	280.36	280.04	279.93	279.69	279.24	279.28	279.21	278.98	278.88	278.45	278.05	277.99	277.37	277.14	276.75	
QUOTE SPONDA DESTRA PROGETTO	282.35	282.30	282.01	281.80	281.52	281.31	281.08	280.53	280.35	280.23	280.18	279.60	279.24	279.28	279.21	278.98	278.88	278.45	278.05	277.99	277.37	277.14	276.75	
TIPOLOGIA DI INTERVENTO																								
QUOTE PELO LIBERO TR. 200 (m. s. m.)	282.18	281.93	281.49	281.35	281.13	280.94	280.71	280.49	280.34	280.06	279.83	279.72	279.55	279.22	279.09	278.95	278.76	278.53	278.47	278.36	278.10	275.74	275.55	
PENDENZA	0.0046																							
	281.49	281.35	281.13	280.94	280.71	280.49	280.34	280.06	279.83	279.72	279.55	279.22	279.09	278.95	278.76	278.53	278.47	278.36	278.10	275.74	275.55	275.39	275.23	
	281.35	281.13	280.94	280.71	280.49	280.34	280.06	279.83	279.72	279.55	279.22	279.09	278.95	278.76	278.53	278.47	278.36	278.10	275.74	275.55	275.39	275.23	275.07	
	281.13	280.94	280.71	280.49	280.34	280.06	279.83	279.72	279.55	279.22	279.09	278.95	278.76	278.53	278.47	278.36	278.10	275.74	275.55	275.39	275.23	275.07	274.91	
	280.94	280.71	280.49	280.34	280.06	279.83	279.72	279.55	279.22	279.09	278.95	278.76	278.53	278.47	278.36	278.10	275.74	275.55	275.39	275.23	275.07	274.91	274.75	
	280.71	280.49	280.34	280.06	279.83	279.72	279.55	279.22	279.09	278.95	278.76	278.53	278.47	278.36	278.10	275.74	275.55	275.39	275.23	275.07	274.91	274.75	274.59	
	280.49	280.34	280.06	279.83	279.72	279.55	279.22	279.09	278.95	278.76	278.53	278.47	278.36	278.10	275.74	275.55	275.39	275.23	275.07	274.91	274.75	274.59	274.43	
	273.79	273.63	273.47	273.31	273.15	272.99	272.83	272.67	272.51	272.35	272.19	272.03	271.87	271.71	271.55	271.39	271.23	271.07	270.91	270.75	270.59	270.43	270.27	
	273.63	273.47																						